


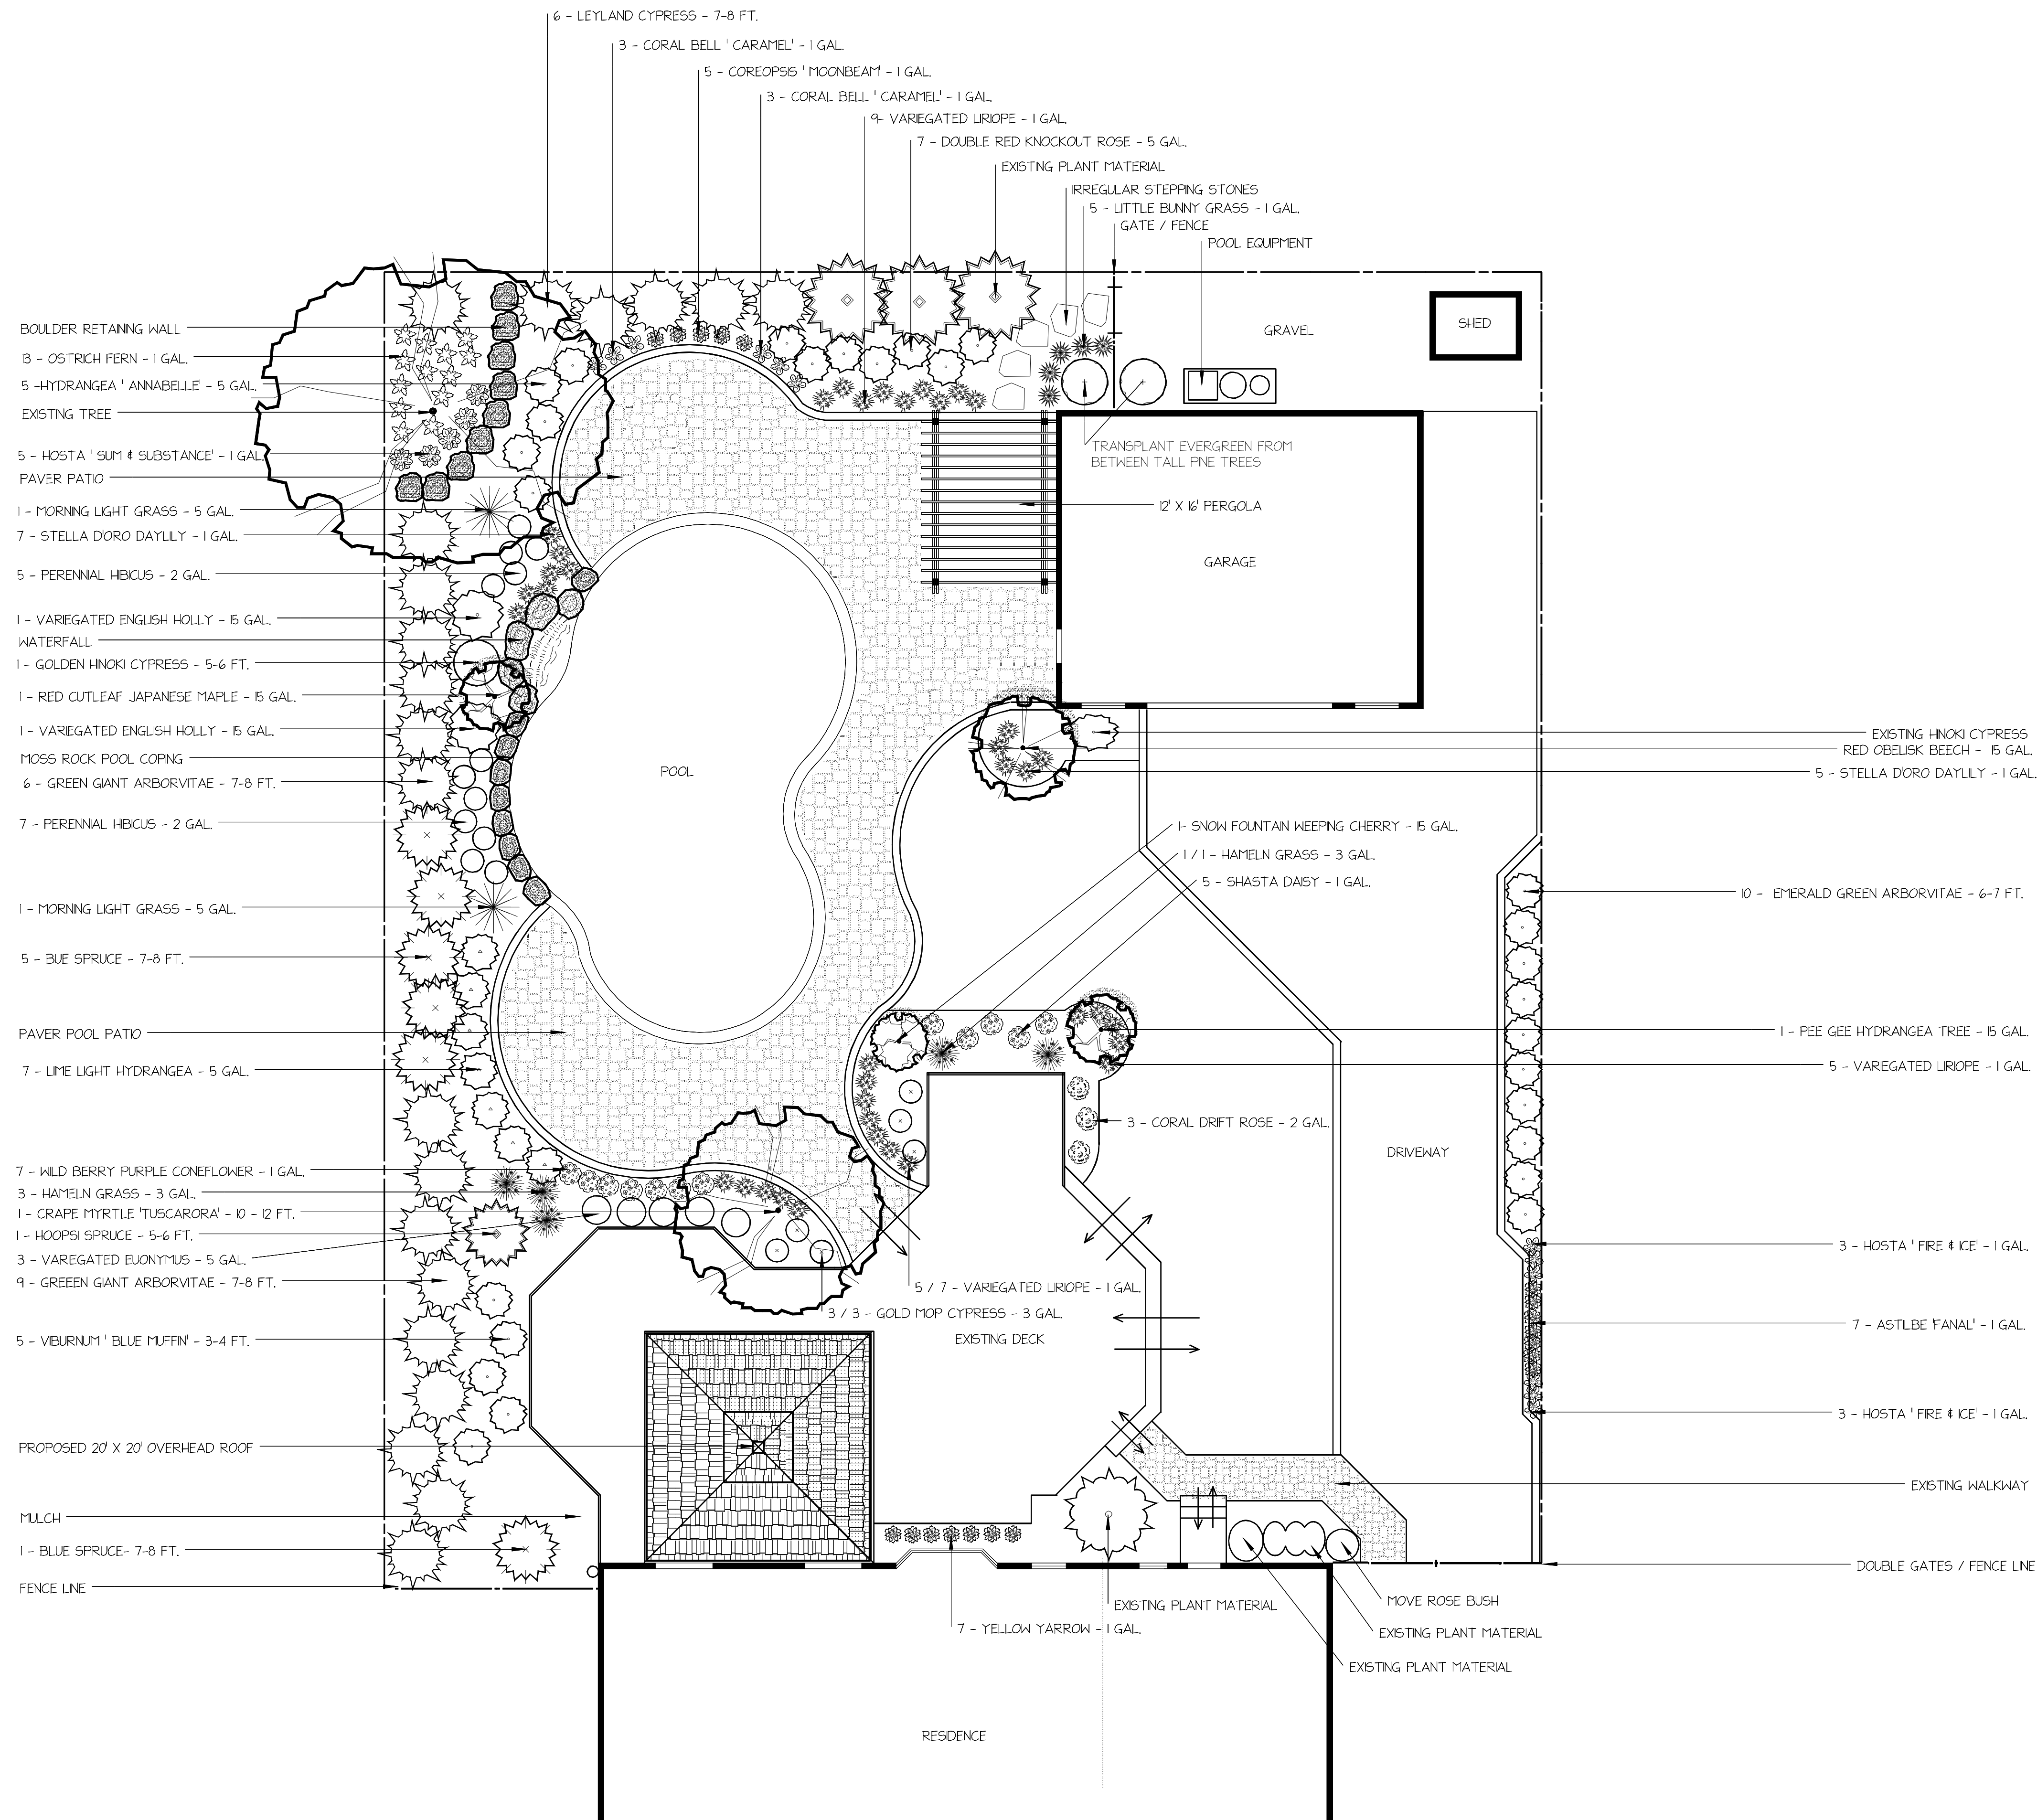

NOTES

COPYRIGHT 2018

No.	Date	Description
REVISIONS		

POOL LAYOUT

DESIGNED & RENDERED BY:
DOM'S LANDSCAPING
141 HERRICKS ROAD
GARDEN CITY PARK
NEW YORK , 11040
516-488-6653

SCALE
DRAWN BY
CHECKED BY
DATE
DATE OF PRINT

PROJECT NO.
SHEET NO.